
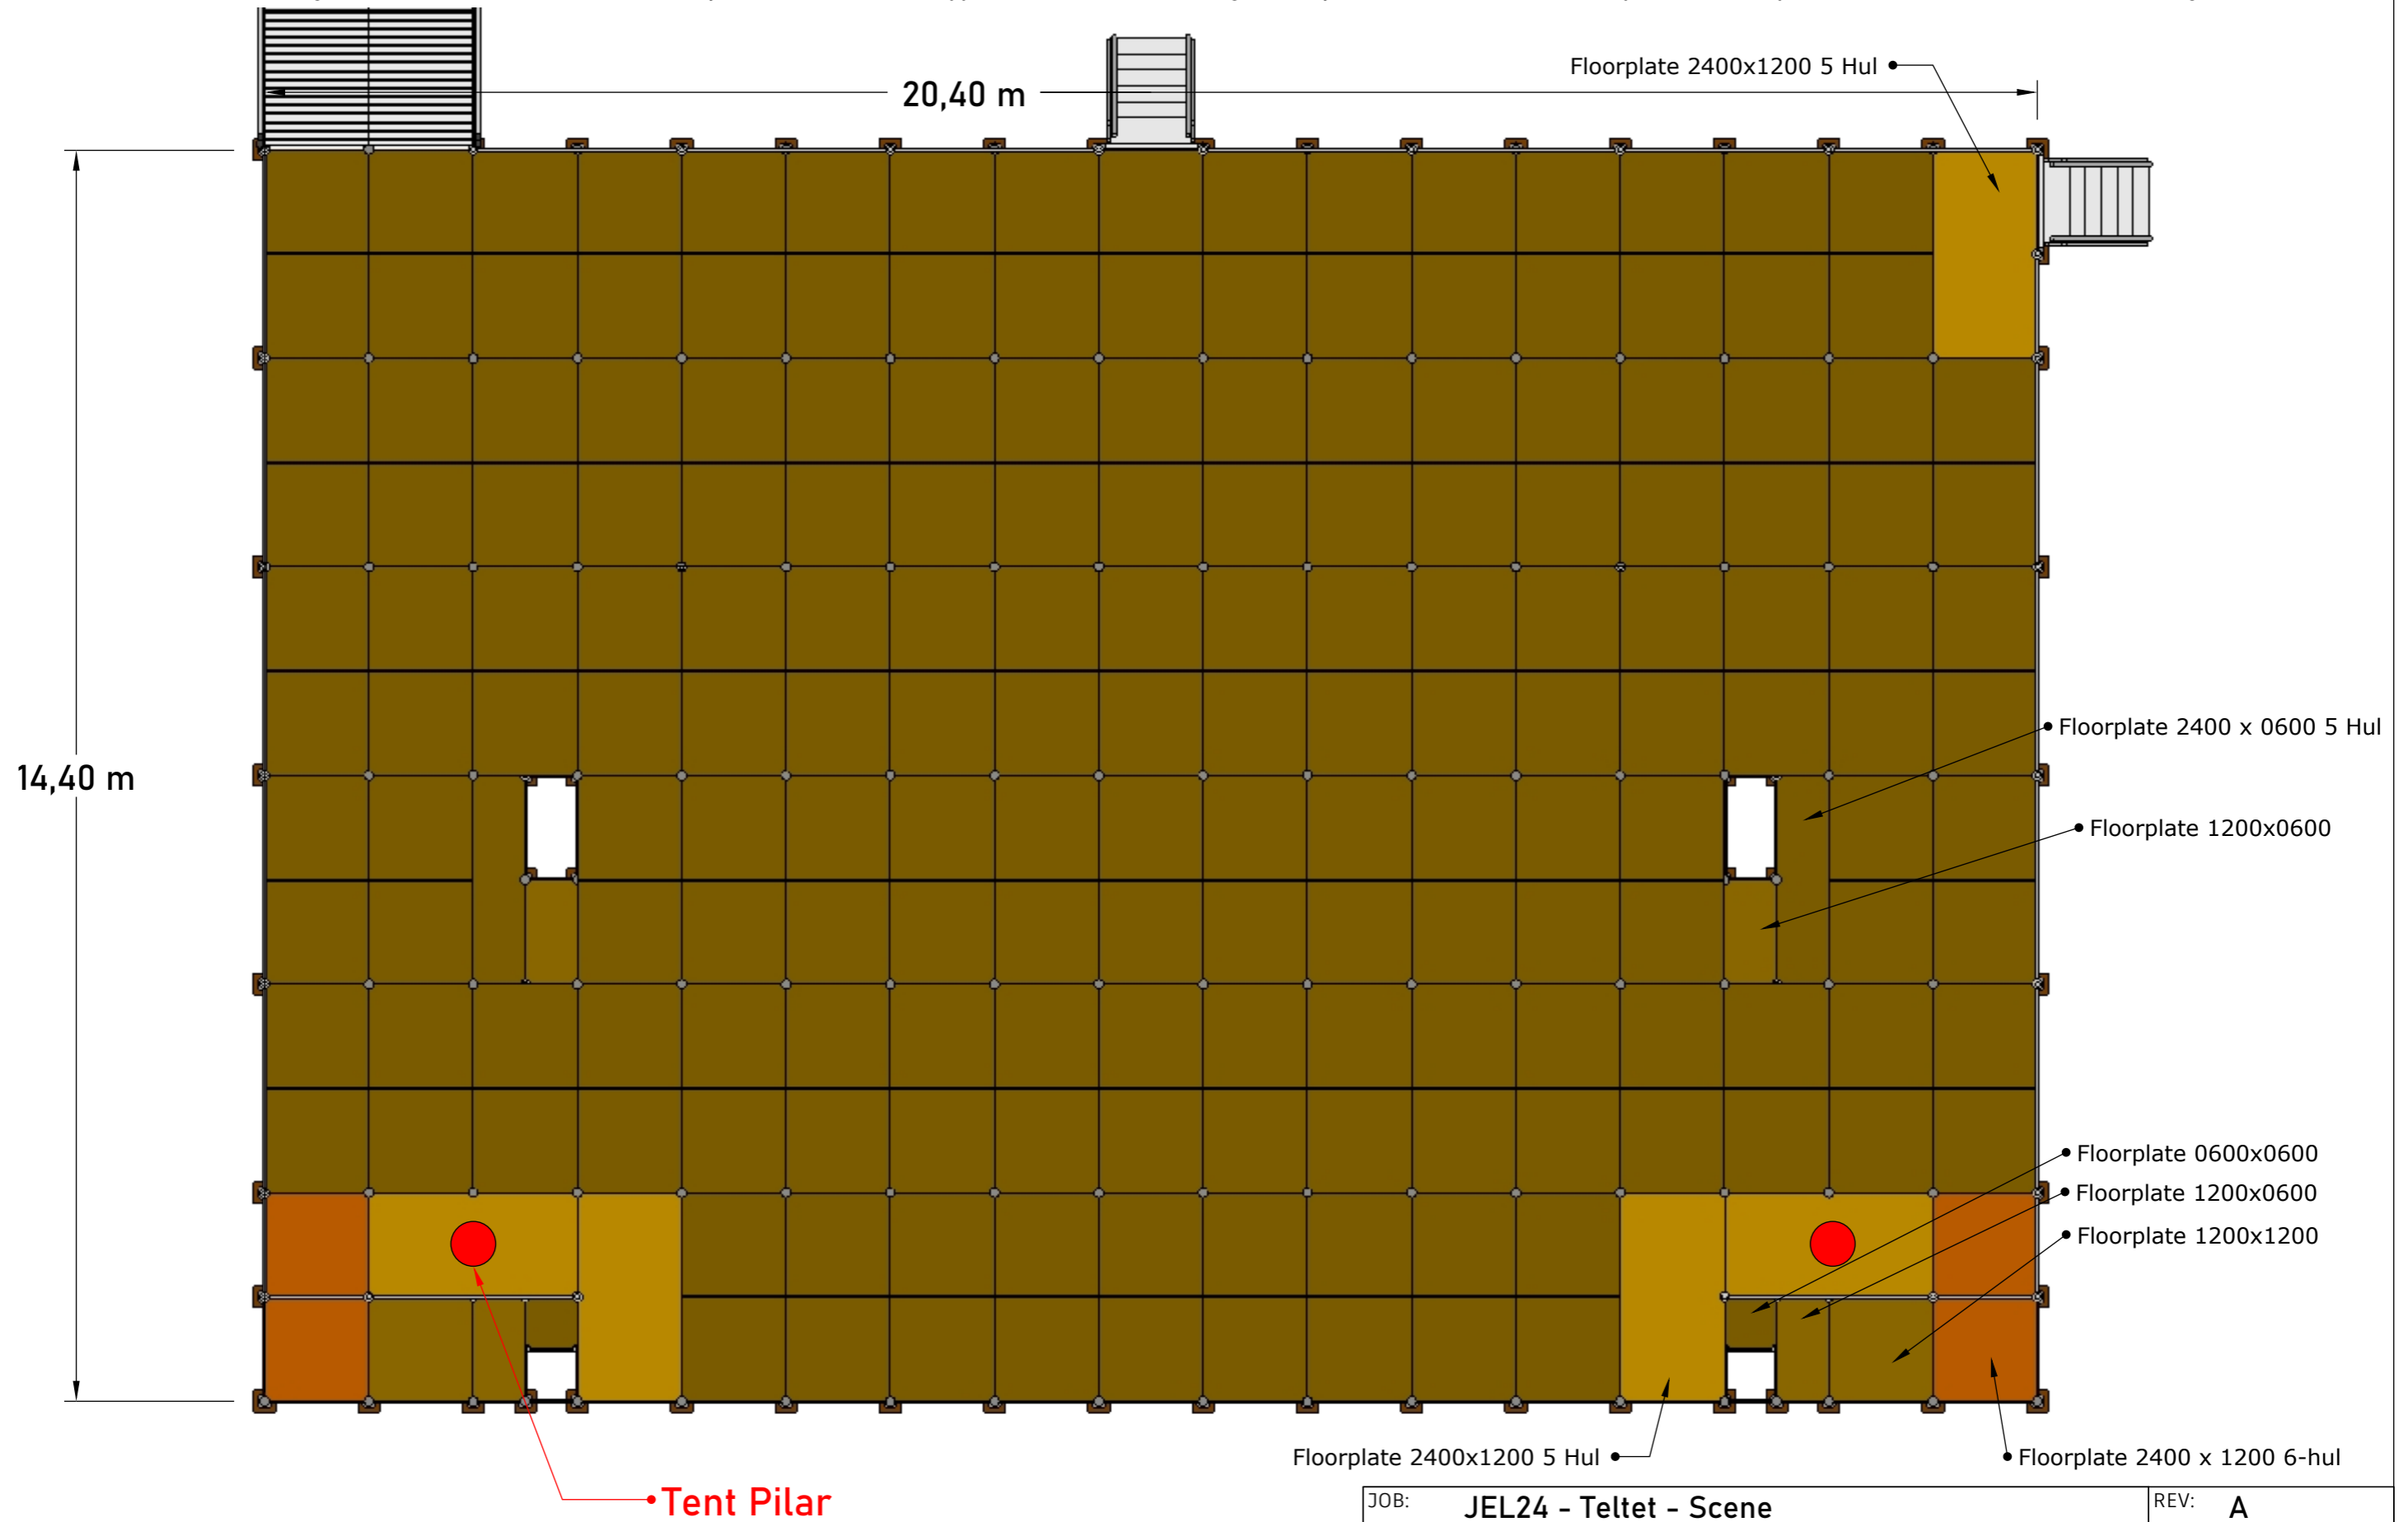



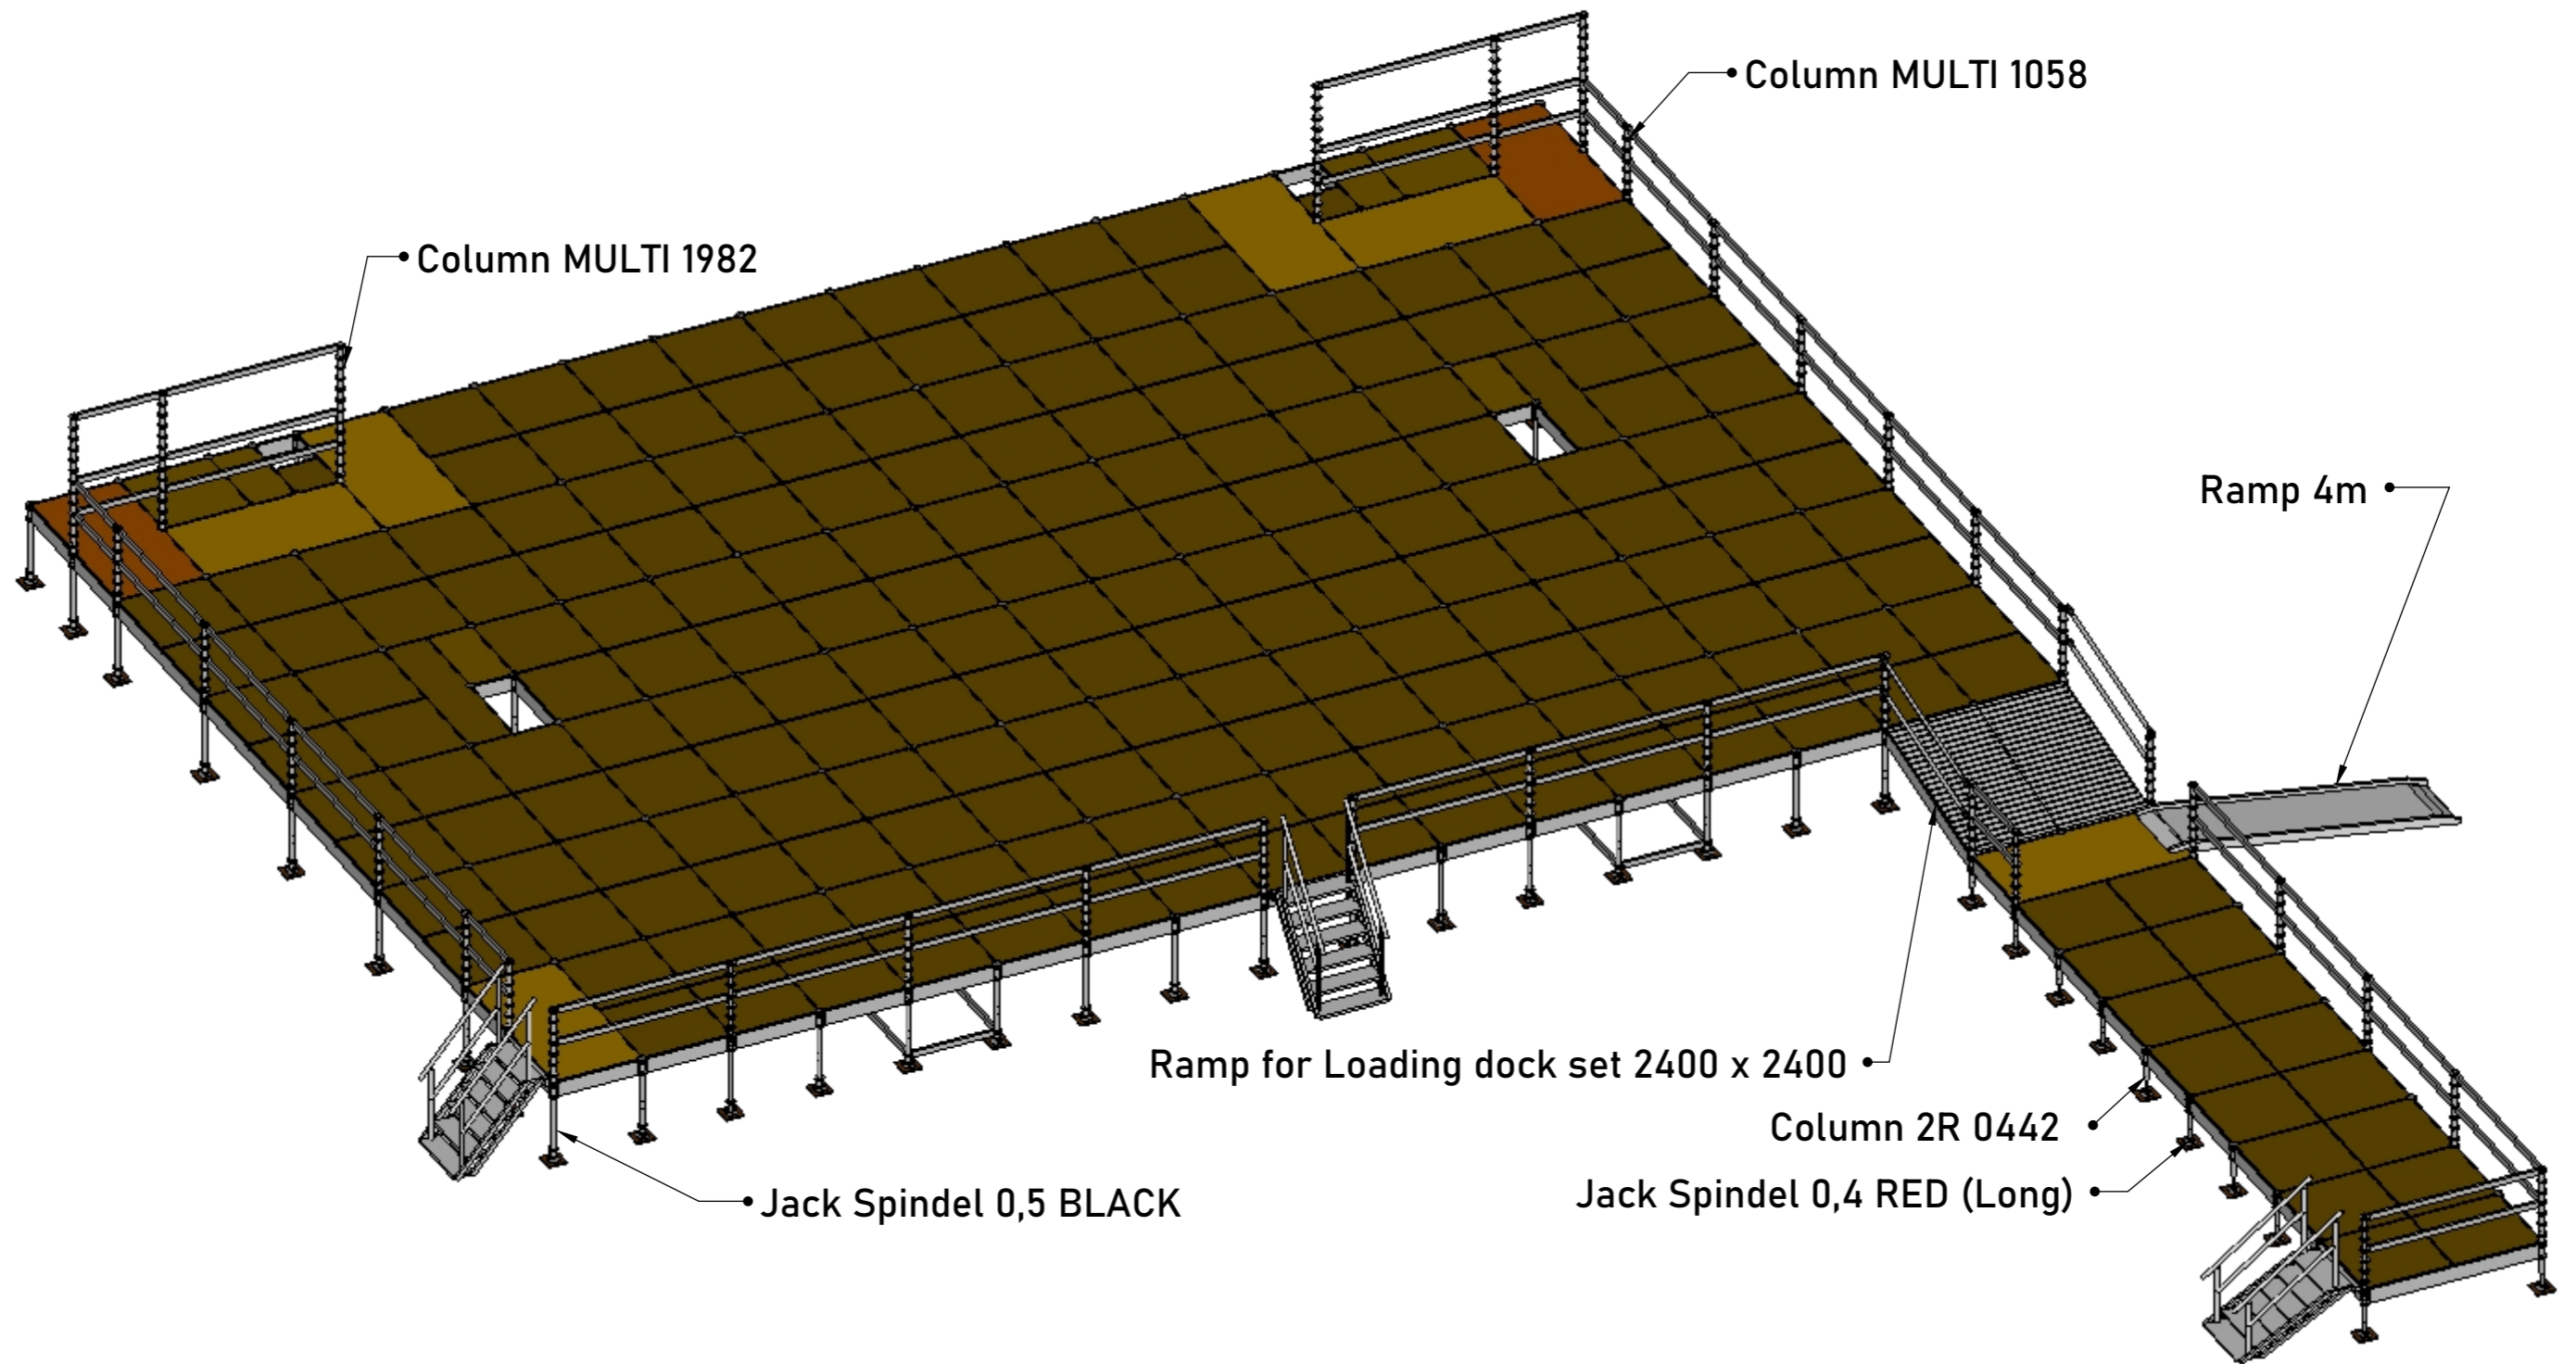
Floor Height: 1,2 m DSC

JOB: JEL24 - Teltet - Scene	REV: A	
DRAW: :	DATE: 13-03-2024	NORDIC EASYJOB NR.: 23-1106.06
DRAW BY: Tobias Nielsen	PM: ANLI	
	Phone: +45 7026 5222 Mail: mail@nordic.dk	Helge Nielsens Allé 5 DK-8723 Løsning




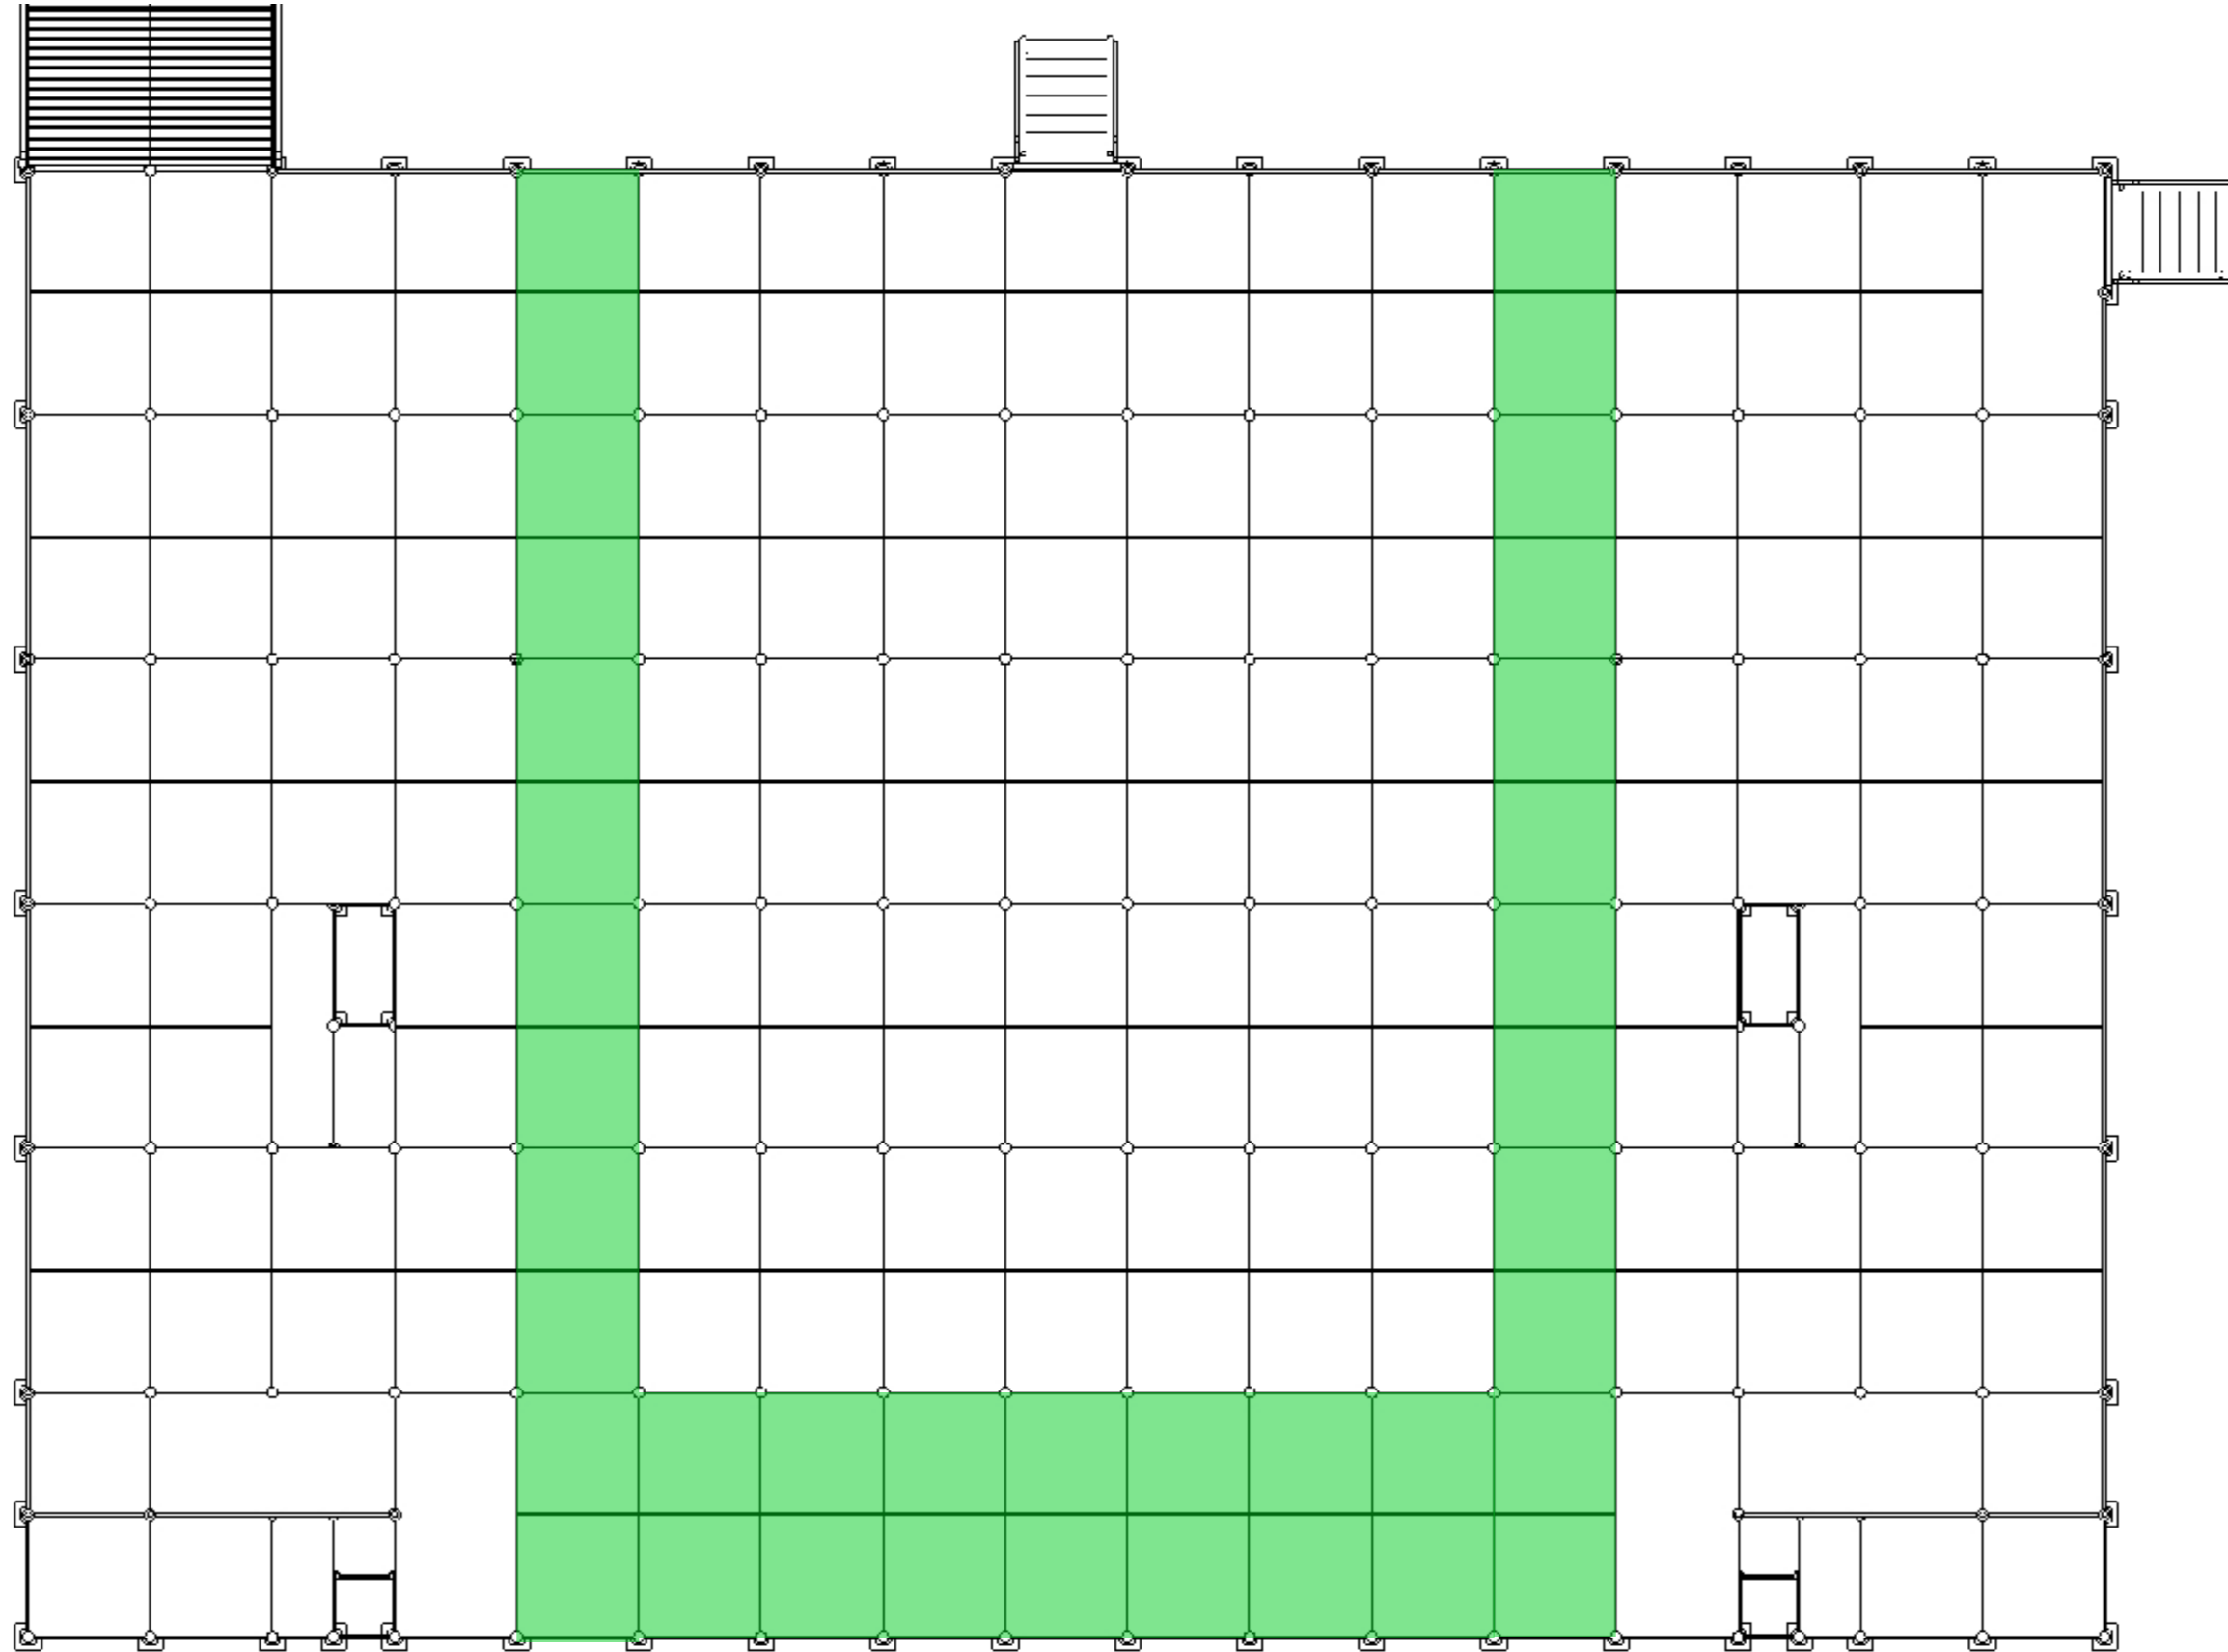
Floor Height: 1,2 m DSC

JOB: JEL24 - Teltet - Scene		REV: A
DRAW: :	DATE: 13-03-2024	NORDIC EASYJOB NR.: 23-1106.06
DRAW BY: Tobias Nielsen	PM: ANLI	
		Phone: +45 7026 5222 Mail: mail@nordic.dk Helge Nielsens Allé 5 DK-8723 Løsning




Floor Height: 1,2 m DSC

JOB: JEL24 - Teltet - Scene		REV: A
DRAW: :	DATE: 13-03-2024	NORDIC EASYJOB NR.: 23-1106.06
DRAW BY: Tobias Nielsen	PM: ANLI	
		Phone: +45 7026 5222 Mail: mail@nordic.dk Helge Niensens Allé 5 DK-8723 Løsning



Diagonaler

JOB: JEL24 - Teltet - Scene	REV: A
DRAW: :	DATE: 13-03-2024
DRAW BY: Tobias Nielsen	PM: ANLI
NORDIC EASYJOB NR.: 23-1106.06	
	Phone: +45 7026 5222 Mail: mail@nordic.dk
Helge Niensens Allé 5 DK-8723 Løsning	